


EASTOWN SOUTHERN UTILITY LATECOMERS AGREEMENT (ULA) PROPERTIES

Overlaid on Easttown Future Sewer Projects and Roads Base Map

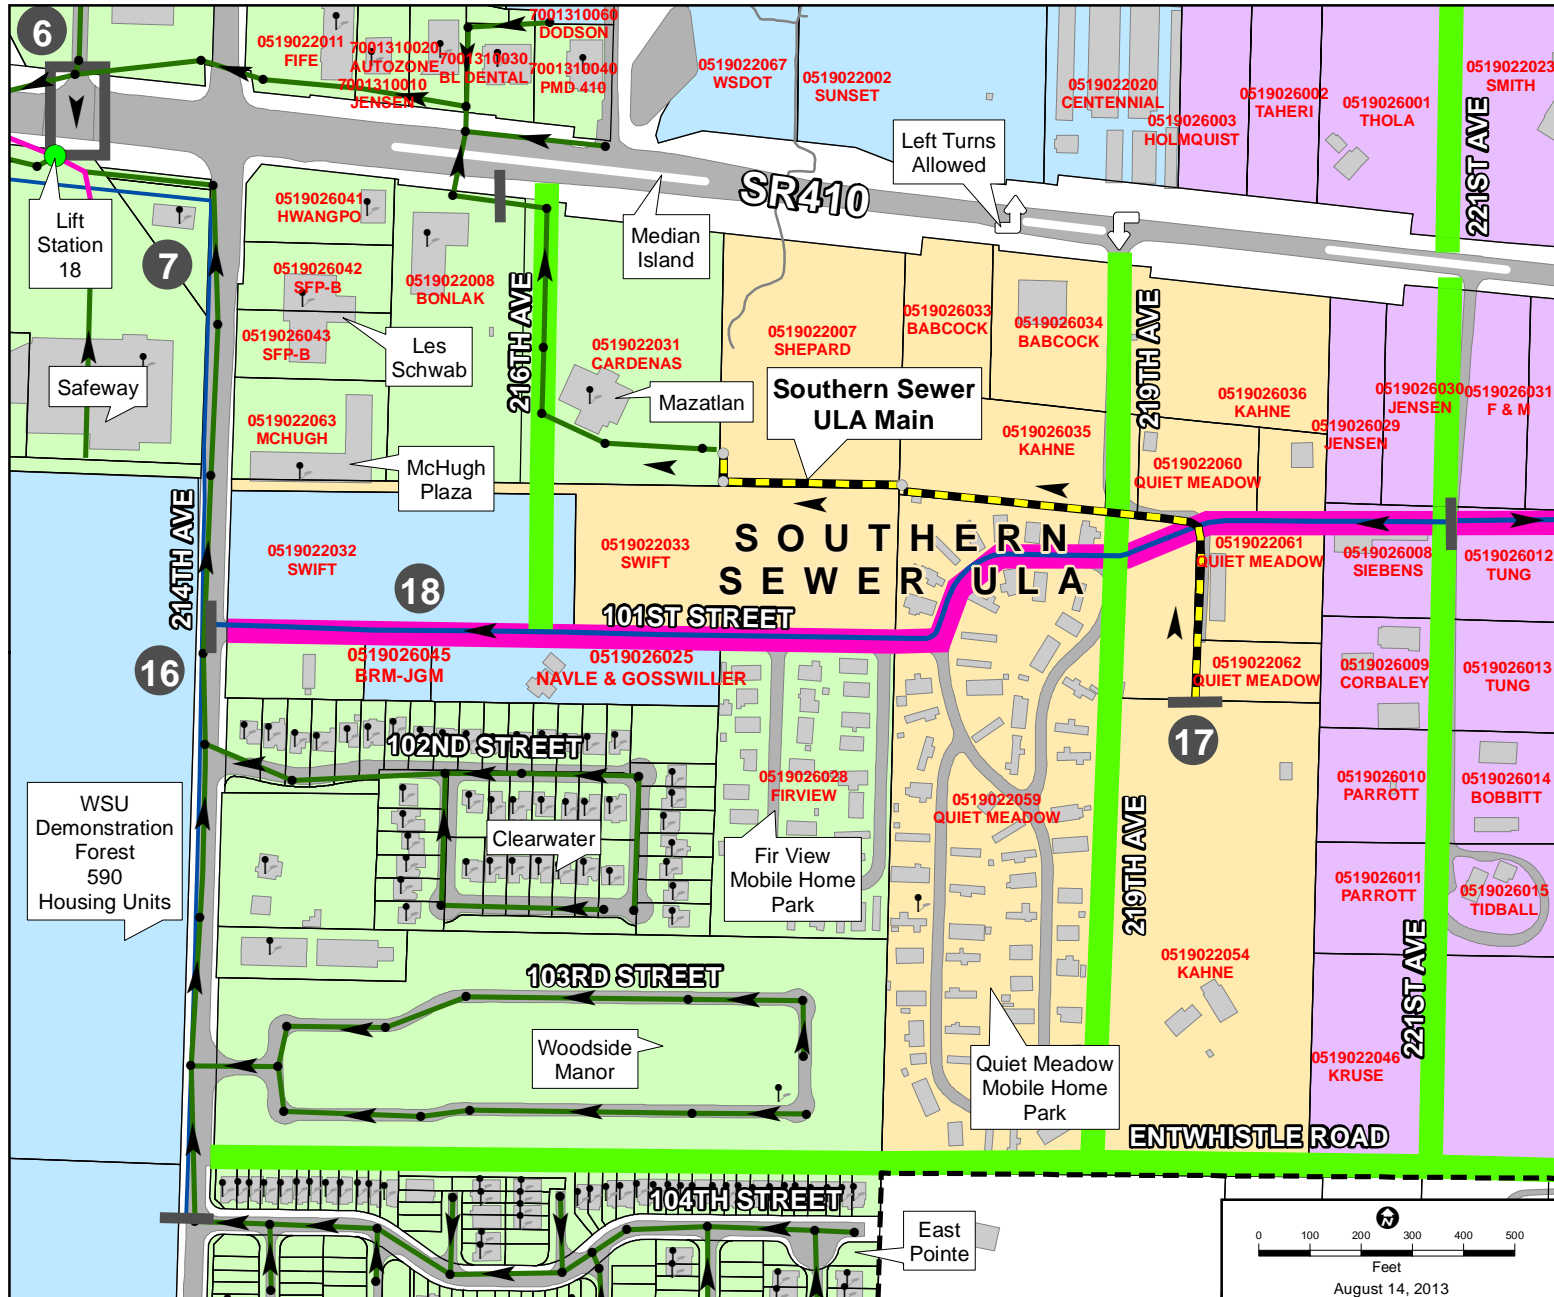

- EXISTING SEWER SERVICE**
- Existing Bonney Lake Sewer Customer
 - Manhole
 - Lift Station
 - Sewer Force Main
 - Sewer Gravity Main
 - Tax Parcel
 - Bonney Lake Sewer Service Currently Provided to Existing Lift Station 18
 - Easttown Southern Sewer ULA (Utility Latecomers Agreement) No Bonney Lake Sewer Service Currently Available; Future Existing Lift Station 18 Service
 - Easttown Northern Sewer ULA (Utility Latecomers Agreement) No Bonney Lake Sewer Service Currently Available; Future Lift Station 26 Service
 - No Bonney Lake Sewer Service Currently Available; Future Rebuilt/Expanded Lift Station 18 Service
 - No Development Planned; Existing Septic System will be used in the Future
- FUTURE SEWER PROJECTS**
- Southern Sewer ULA Main
 - Future Sewer Project Number
 - SR410 Highway Crossing
 - Project Start/Stop
 - Manhole
 - Flow Direction
 - Gravity Main
 - Force Main
- FUTURE ROADS BASE MAP**
- Future Public Road
 - Future Private Road
 - Paved Road
 - Building
 - Bonney Lake City Limits

